


PLAN OF SUBDIVISION

Stage No.

Plan Number
PS 416599M

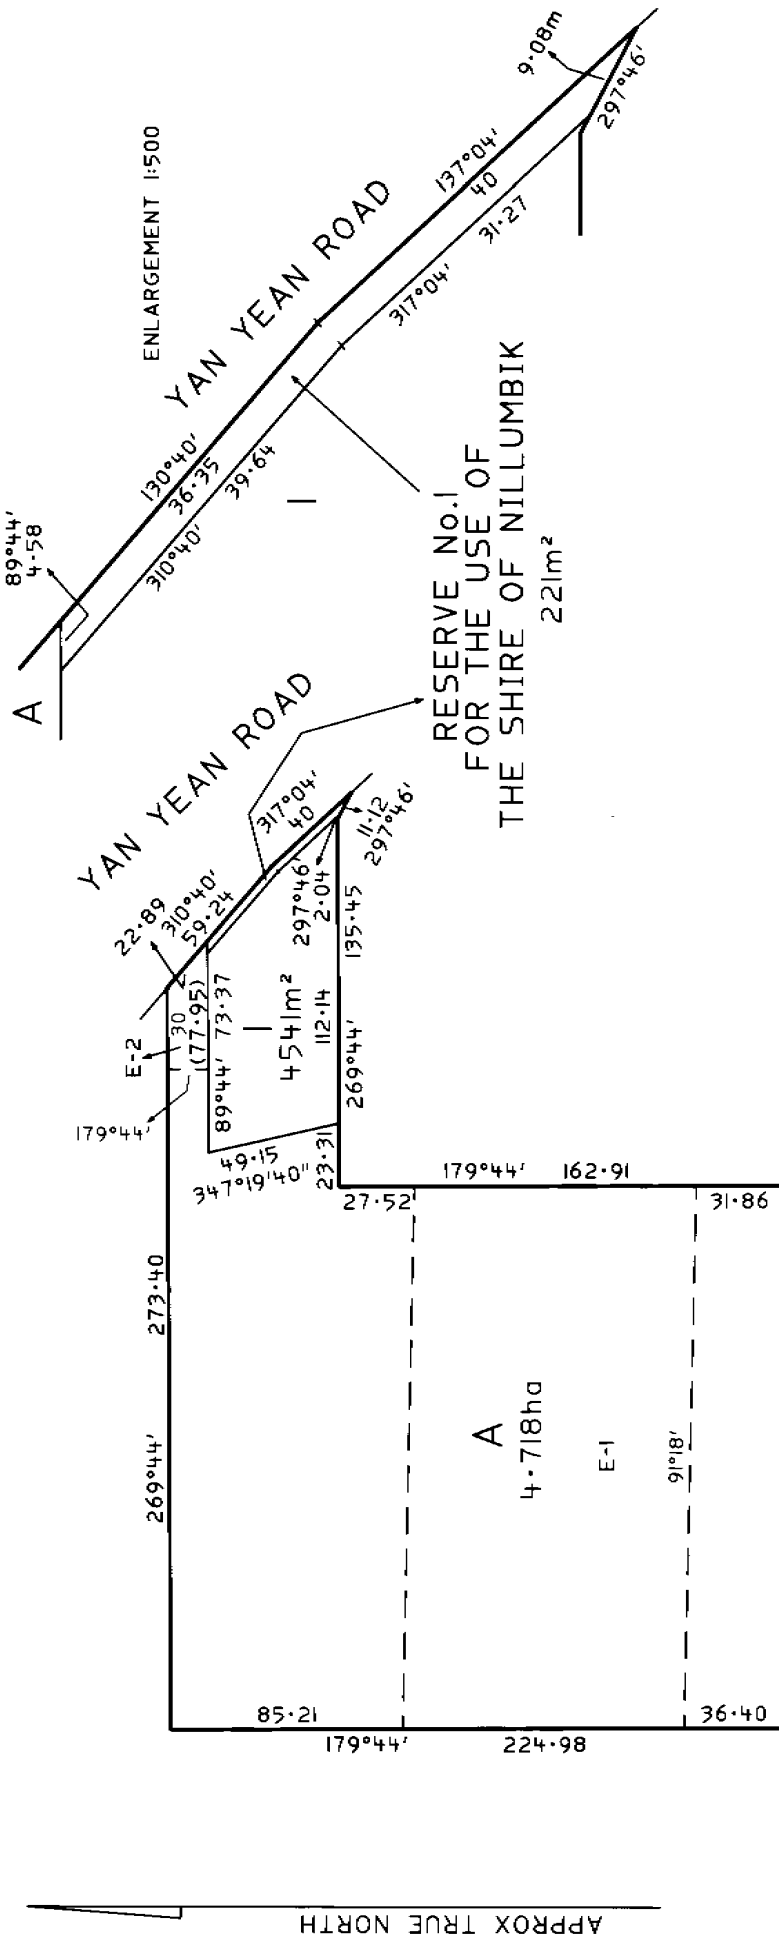

ORIGINAL SCALE

SHEET SIZE A3

SCALE 1:2000

LENGTHS ARE IN METRES

20 0 20 40 60 80

SHEET 2 OF 2 SHEETS

DATE / /

COUNCIL DELEGATE SIGNATURE

LICENSED SURVEYOR GARY HUGH WAITE

SIGNATURE _____ DATE 8/4/1998

REF 6851/03 VERSION 1

PEYTON WAITE

CONSULTING LAND SURVEYORS & TOWN PLANNERS

353 PLENTY ROAD PRESTON 3072 PHONE 94784933 FAX 94706992 A.C.N. 004 963 884

CERTIFIED QUALITY SYSTEM - ISO 9001 1987 REG No. 306

6851.603

