


PLAN OF SUBDIVISION

Stage No. /

Plan Number  
PS 416599M

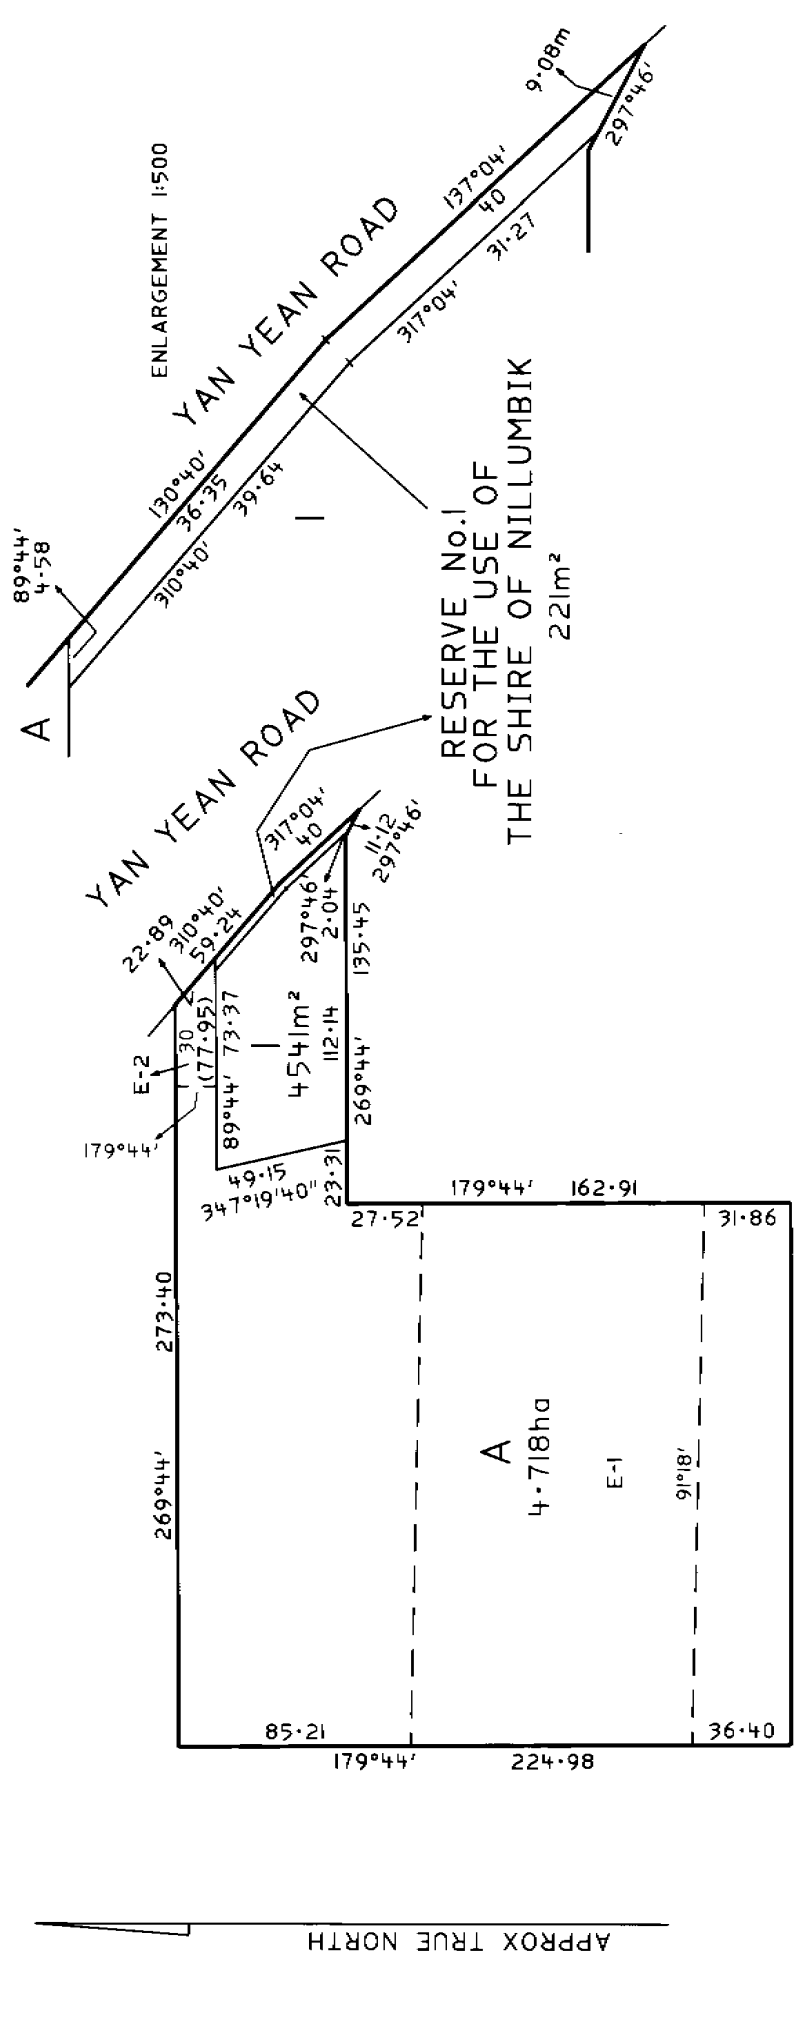

SHEET 2 OF 2 SHEETS  
DATE / /  
COUNCIL DELEGATE SIGNATURE

ORIGINAL SCALE  
SHEET SIZE A3 SCALE 1:2000  
LENGTHS ARE IN METRES  
0 20 40 60 80

LICENSED SURVEYOR GARY HUGH WAITE  
SIGNATURE / /  
DATE 8/4/1998  
REF 6851/03 VERSION 1

**PEYTON WAITE**  
CONSULTING LAND SURVEYORS & TOWN PLANNERS  
353 PLENTY ROAD PRESTON 3072 PHONE 94784933 FAX 94706992 A.C.N. 004 963 884  
CERTIFIED QUALITY SYSTEM - ISO 9001 1987 REG No.306

6851.603